


MAP A

CITY OF ZILLAH

EXISTING WATER SYSTEM

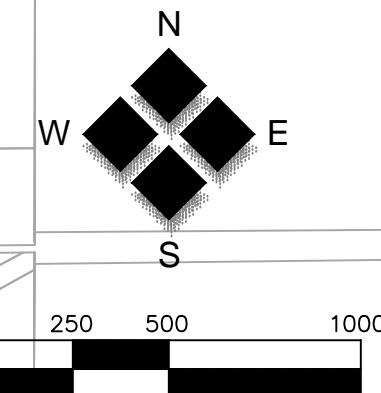


- LEGEND**
- CITY LIMITS
 - UGA
 - PROPOSED UGA
 - EXISTING WATERMAIN
 - FIRE HYDRANT
 - WATER VALVE
 - WELL/PUMP STATION
 - RESERVOIR



HLA
 Huibregtse, Louman Associates, Inc.
 Civil Engineering • Land Surveying • Planning

2803 River Road
 Yakima, WA 98902
 509.966.7000
 Fax 509.965.3800
 www.hlacivil.com

07-23-14 P:\Projects\2013\13033\Cwp Figures.dwg

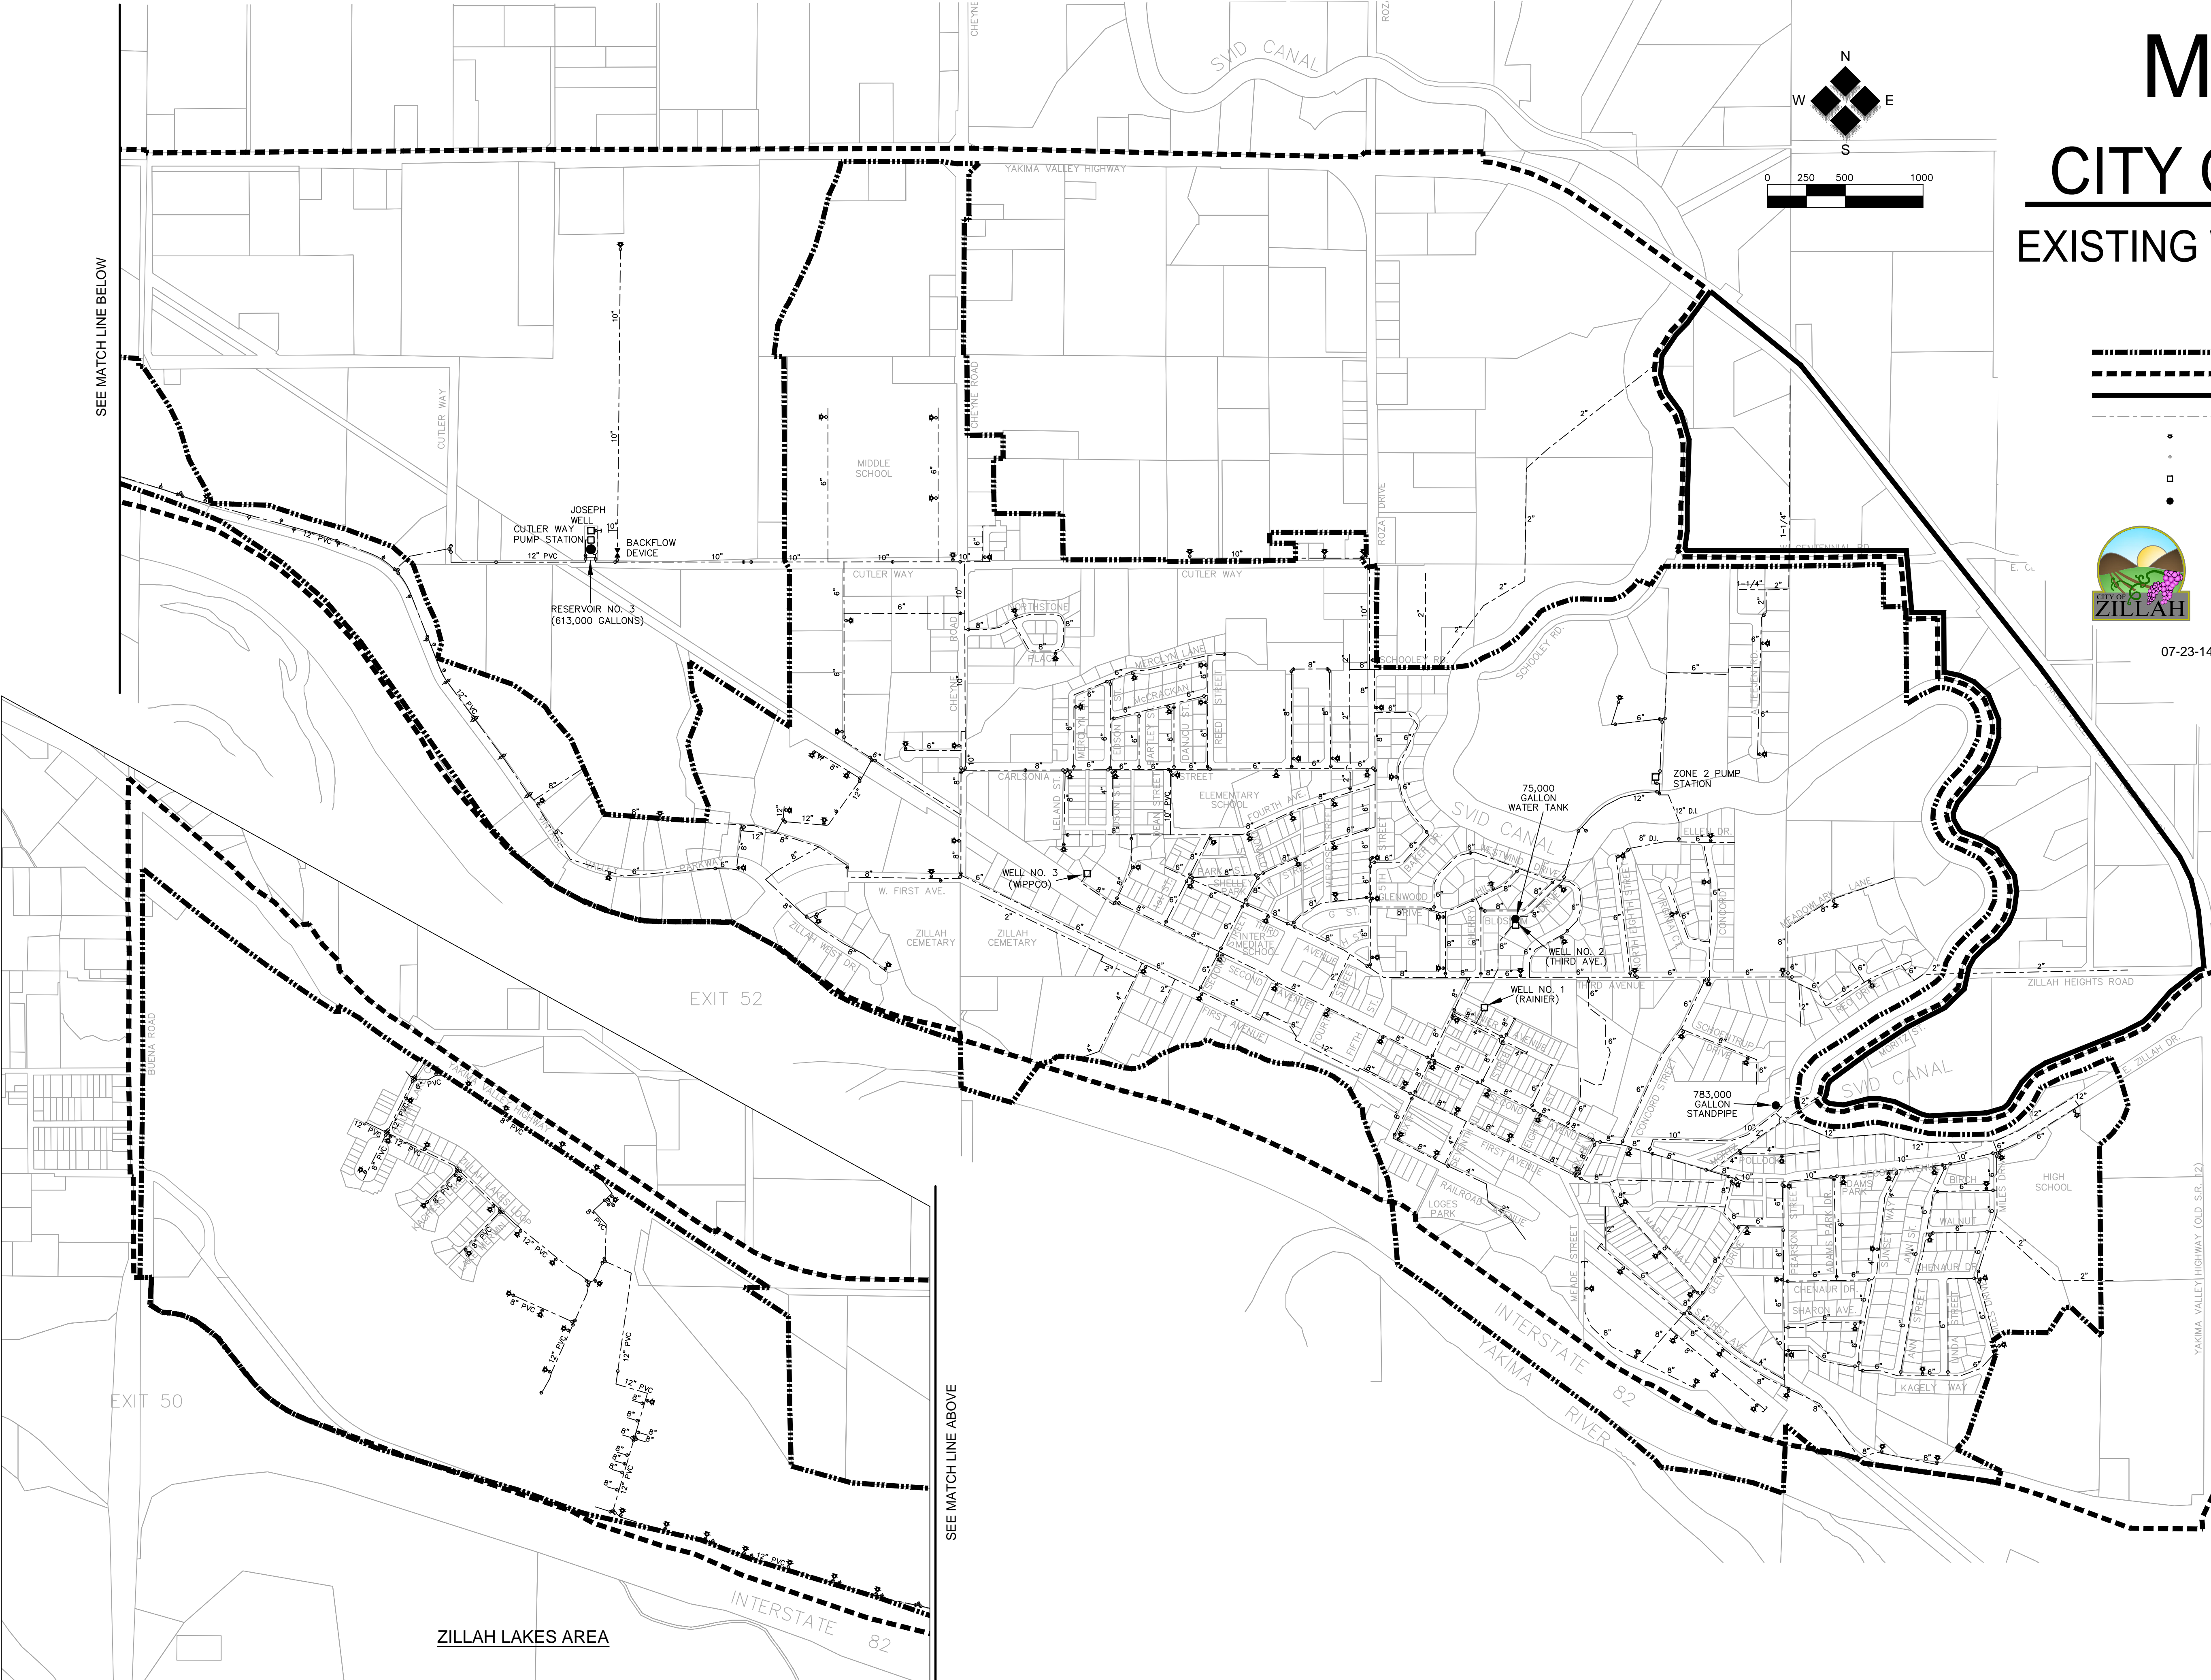

SEE MATCH LINE BELOW

SEE MATCH LINE ABOVE

EXIT 50

EXIT 52

ZILLAH LAKES AREA

INTERSTATE 82